




1. Tekton Building Wrap and TRADE-FLASH uPVC back flashing. Supporting structure indicative only.

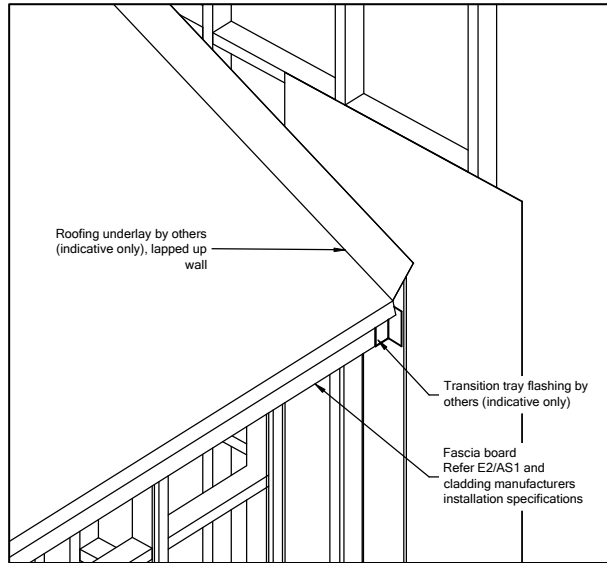


2. Fascia Board
Proprietary roofing underlay by others.

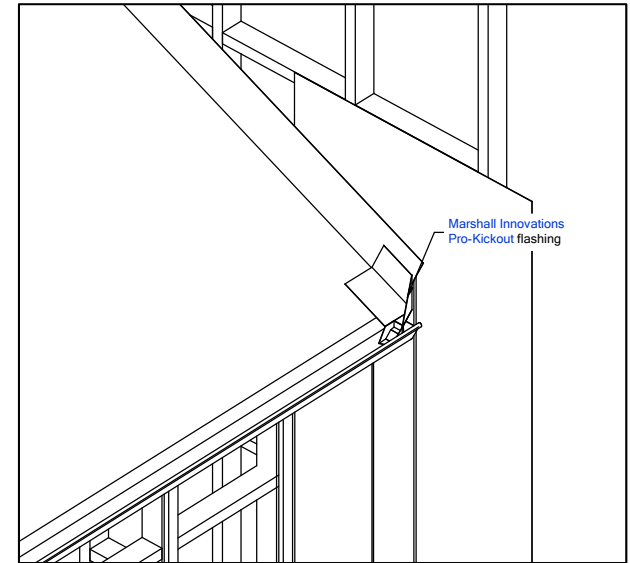


3. Eaves gutter (by others) to stop 10mm clear of finished wall cladding
Pro-Kickout Flashing

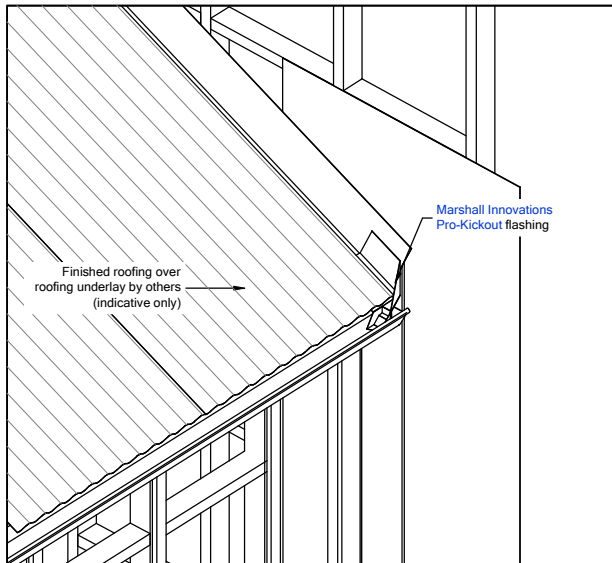

4. Roof cladding system to manufacturer's specifications by others.

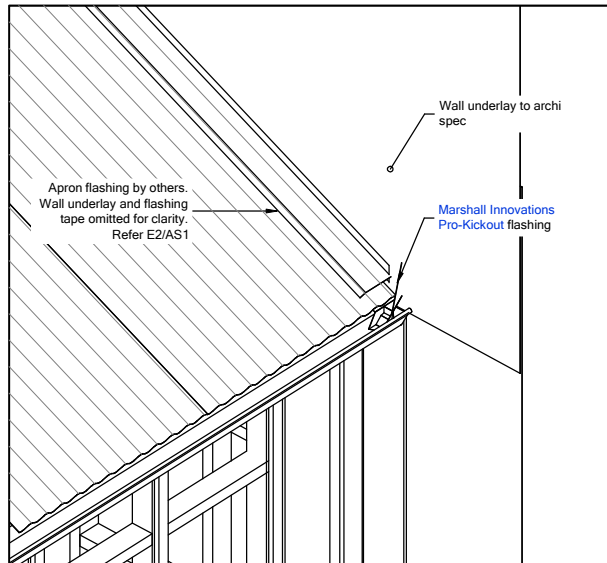

5. Tekton Building Wrap over apron and Pro-Kickout flashing upstands.

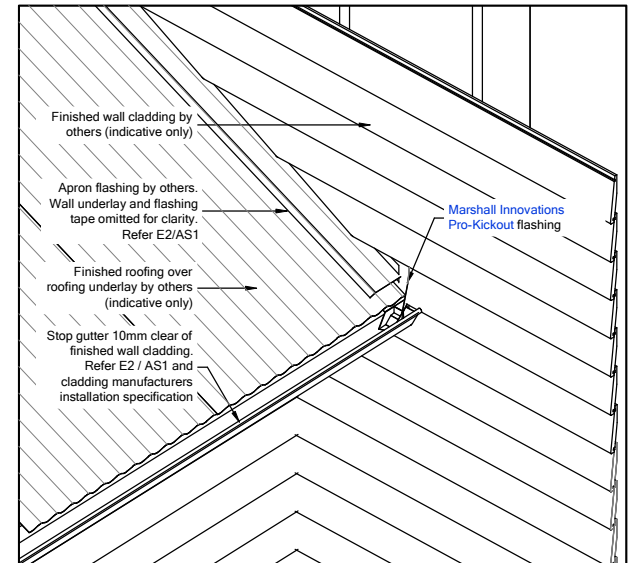

6. Wall cladding system to manufacturer's specifications by others.



Marshall
Innovations
Construction Solutions

41 Hotuhotu Street
The Lakes, Tauriko
Tauranga
PO Box 9411
Greerton, Tauranga
Phone: 07 543 0948
Fax: (07) 541 1029
Email: headoffice@mmnz.com
Free Phone 0800 776 9727

System Type:

Pro-Kickout Construction Sequence

Scale: 1:10

Drawing No.

Revision:

Date: Dec 2020

PK-201 A